


INTERSTATE I-480

BUILDING SITE PLAN
SCALE: 1" = 20'-0"
0 10 30 60

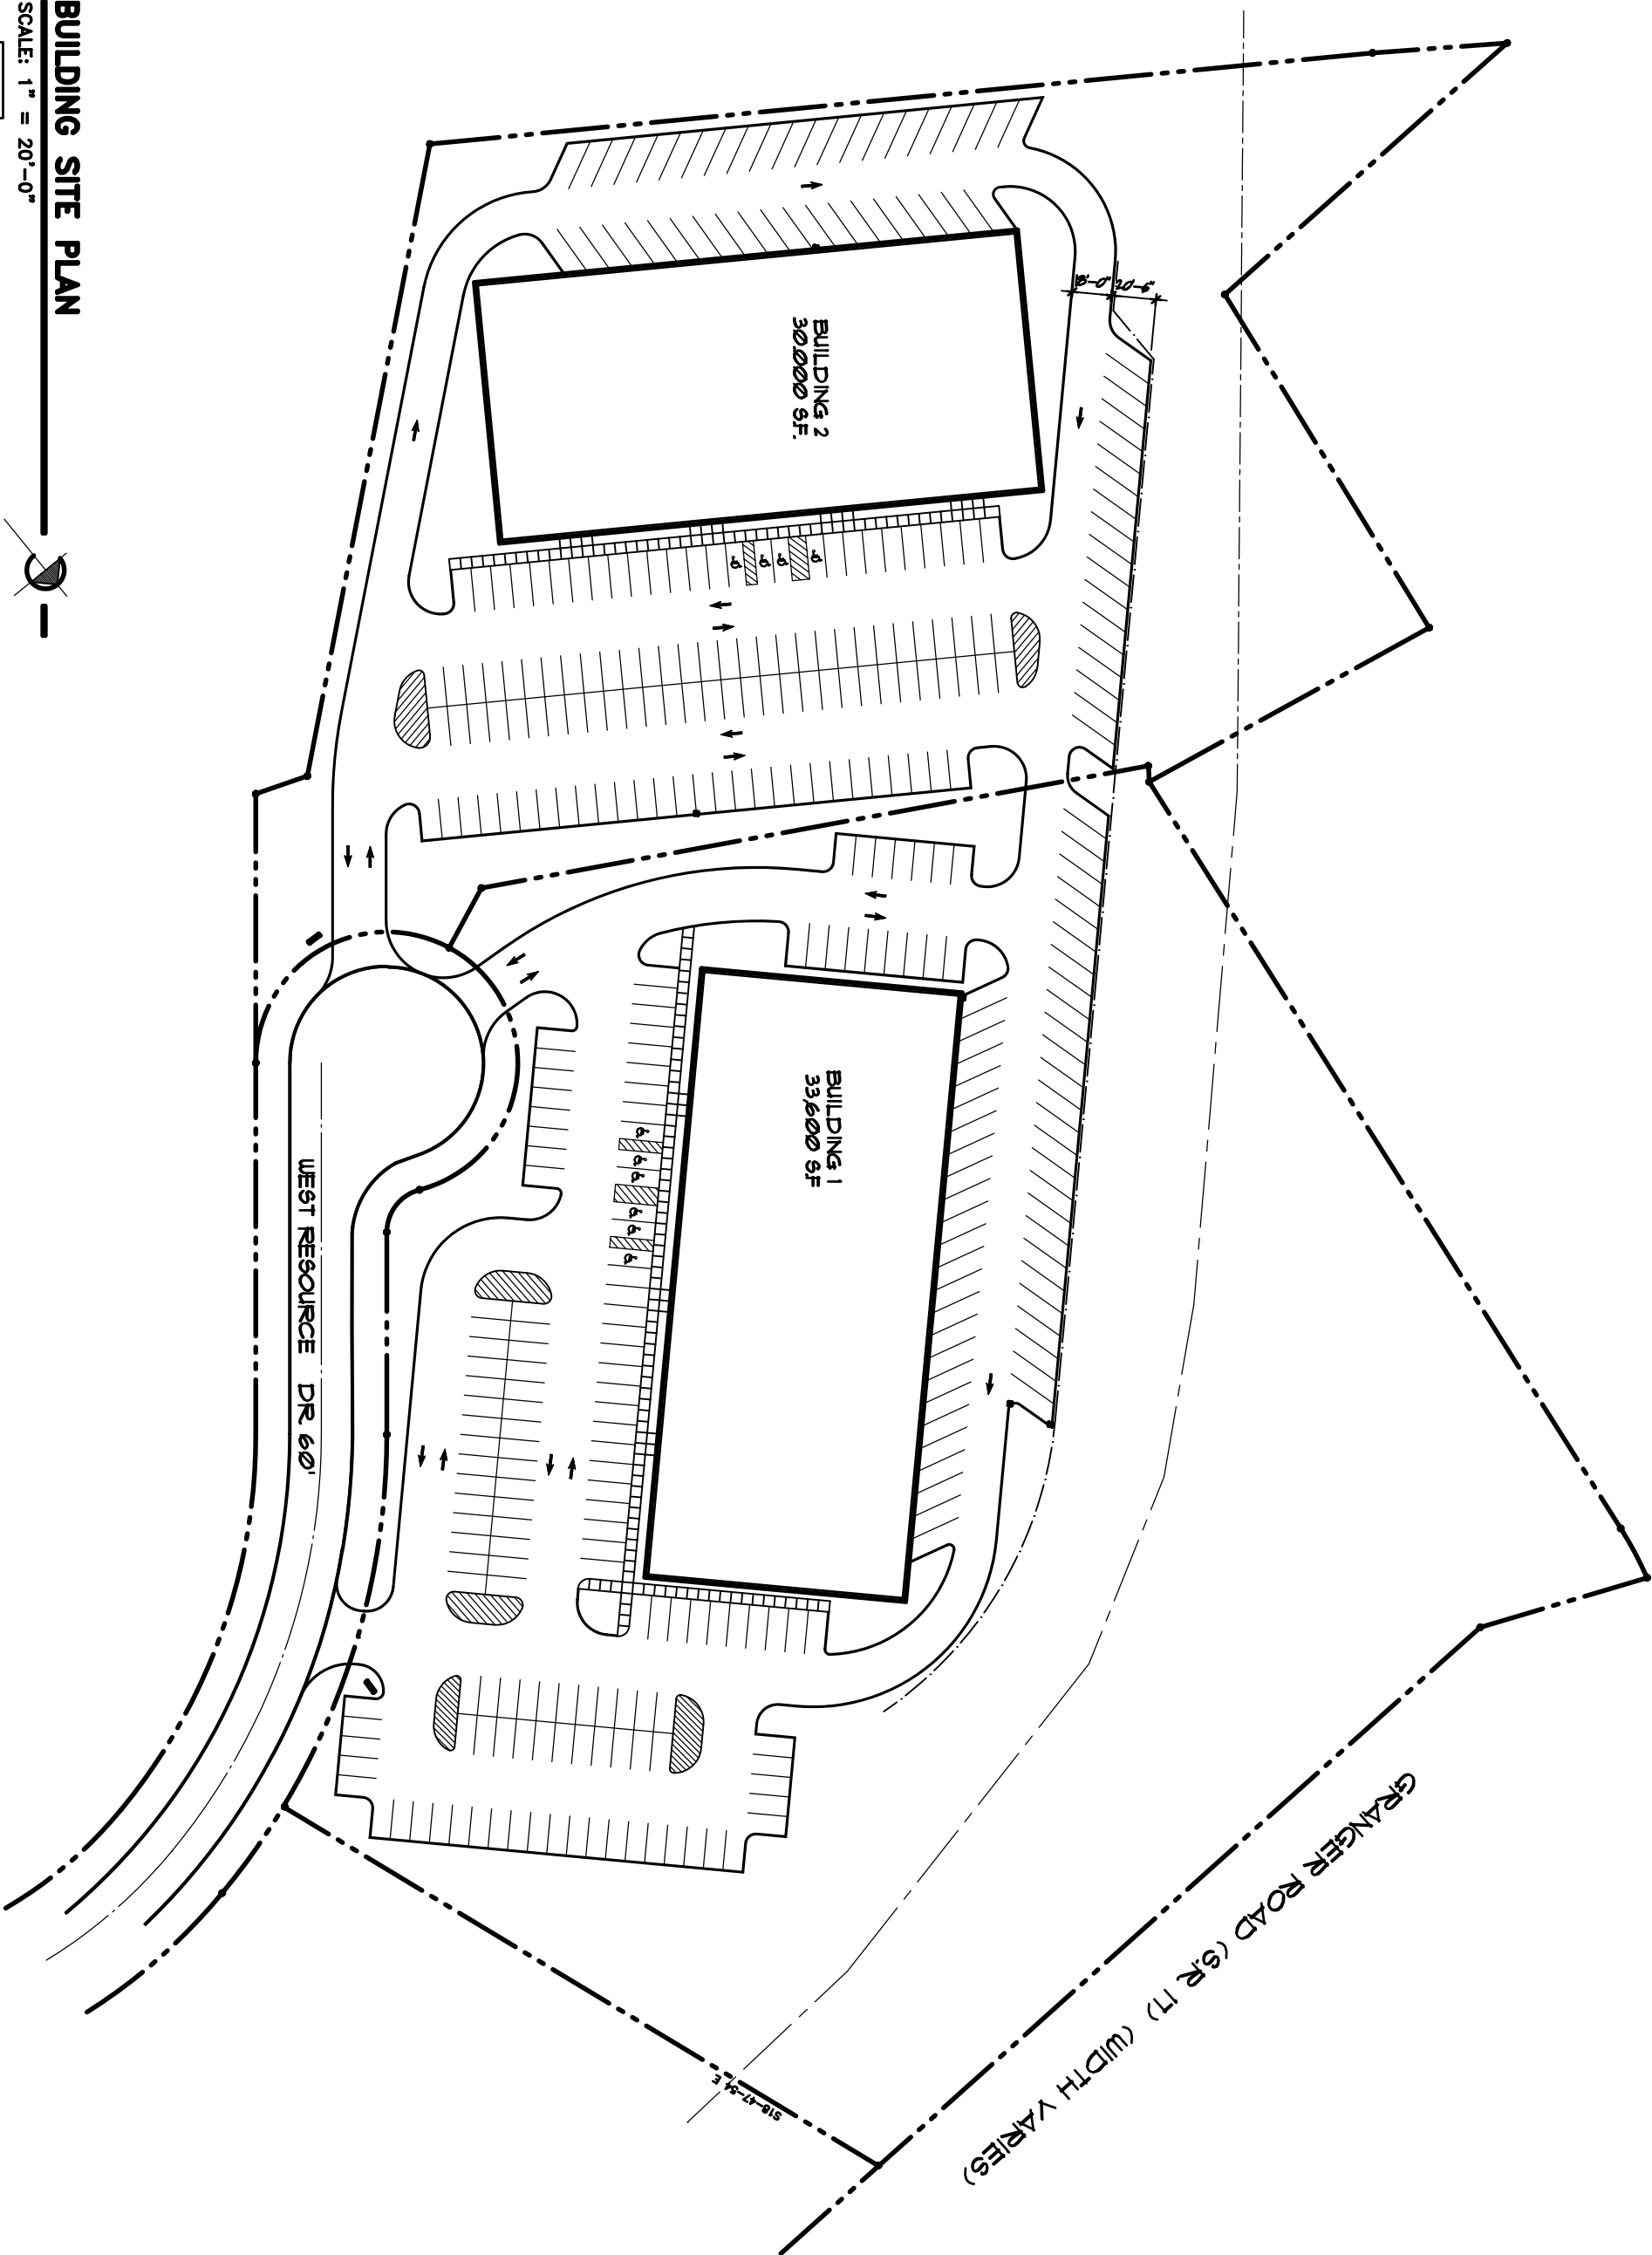

CHELM PROPERTIES INCORPORATED
WEST RESOURCE BUSINESS PARK
 600 W. RESOURCE DRIVE BROOKLYN HEIGHTS, OHIO

31000 AURORA ROAD
 SOLON, OHIO 44139
 TELEPHONE: 440.349.4300
 FACSIMILE: 440.349.4371

20031.B CENTER RIDGE RD.
 WESTLAKE, OHIO 44145
 TELEPHONE: 216.835.3957
 FACSIMILE: 216.835.4042

